



NOTE:
Eksisterende forhold er nedtonet


Eksisterende forhold

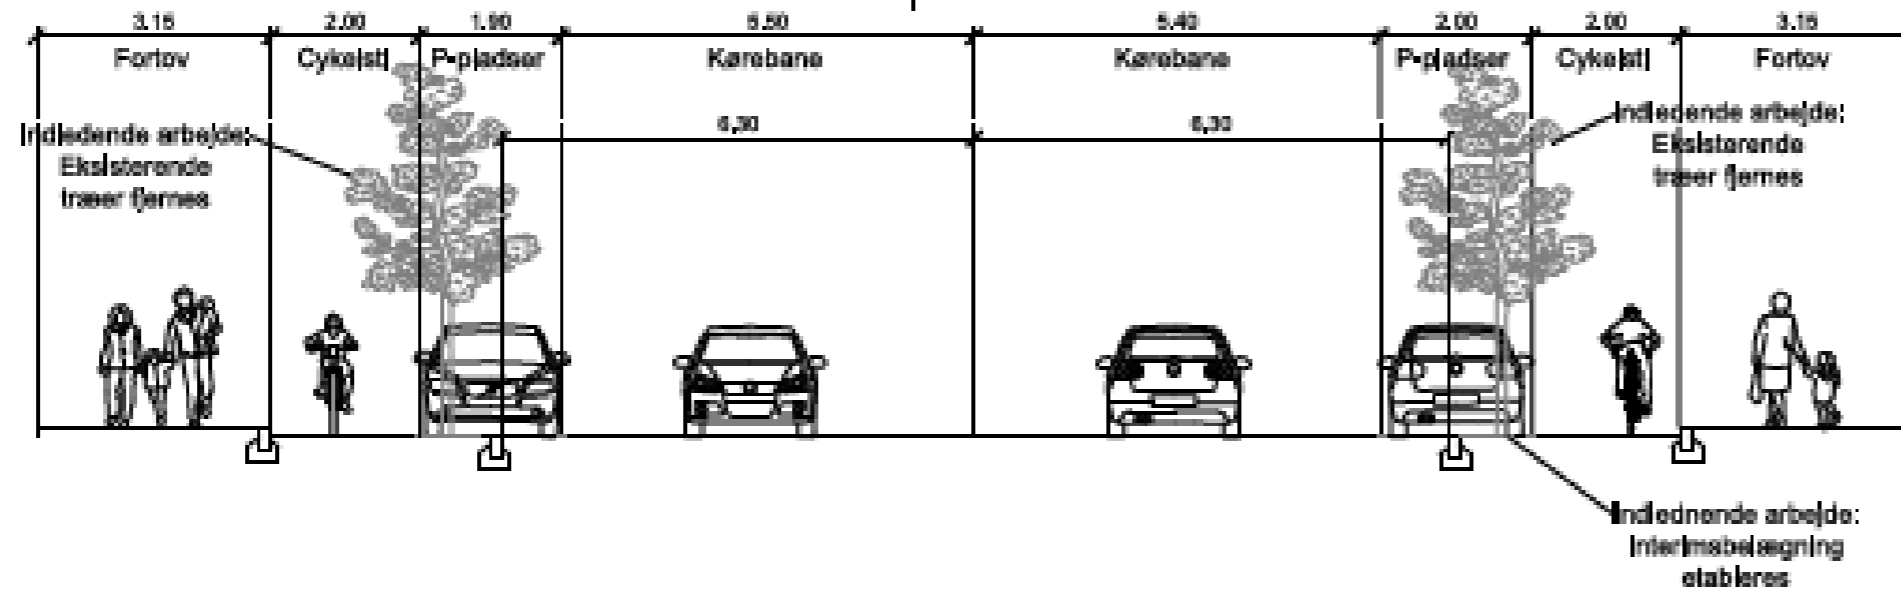

Etape 1-3

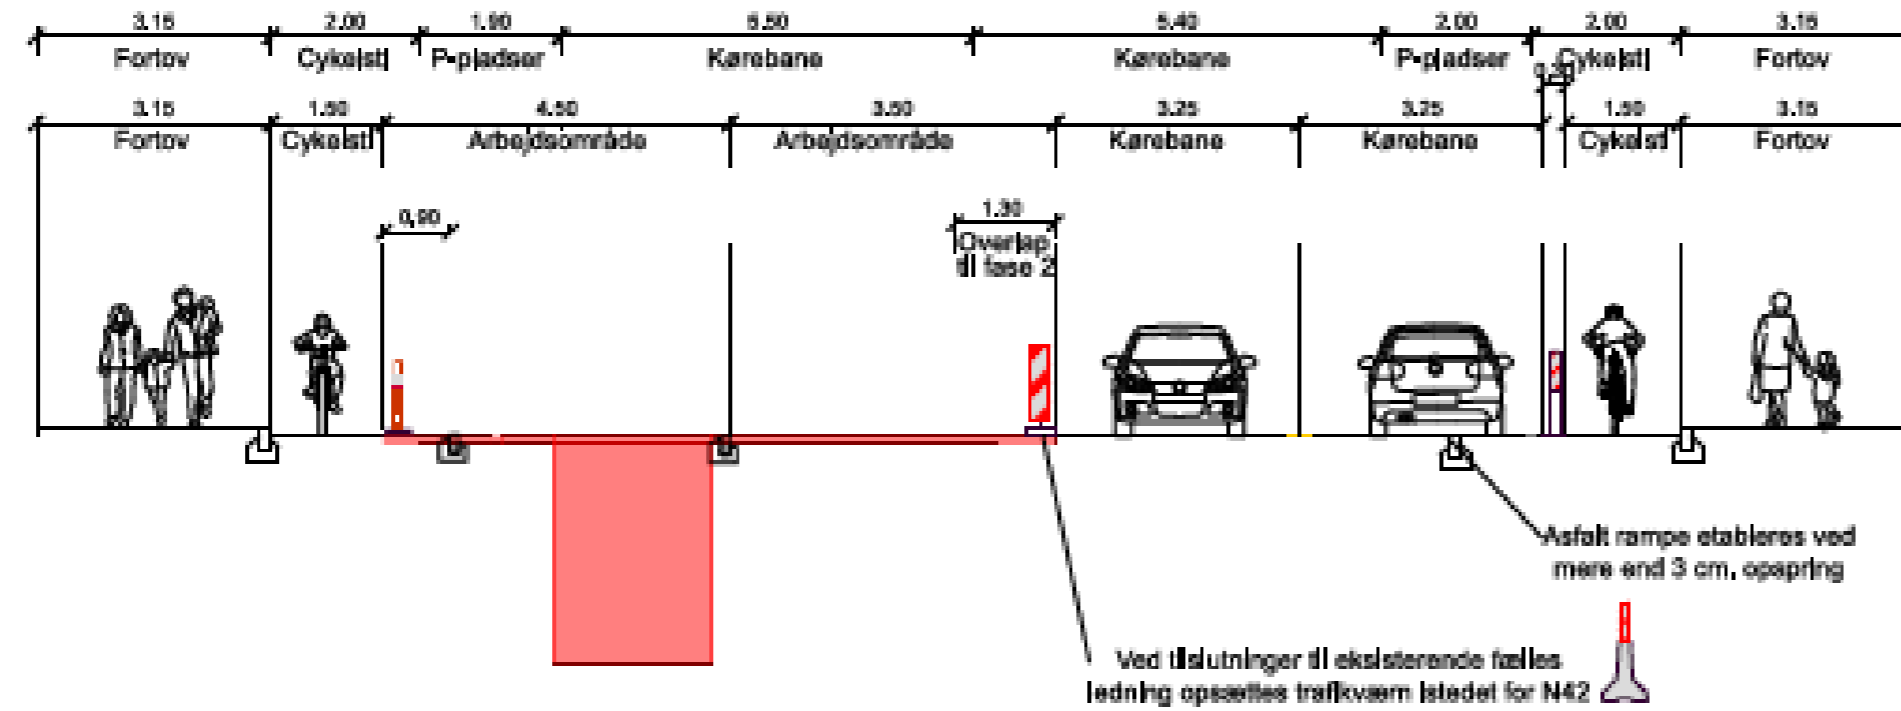

Etape 4-6

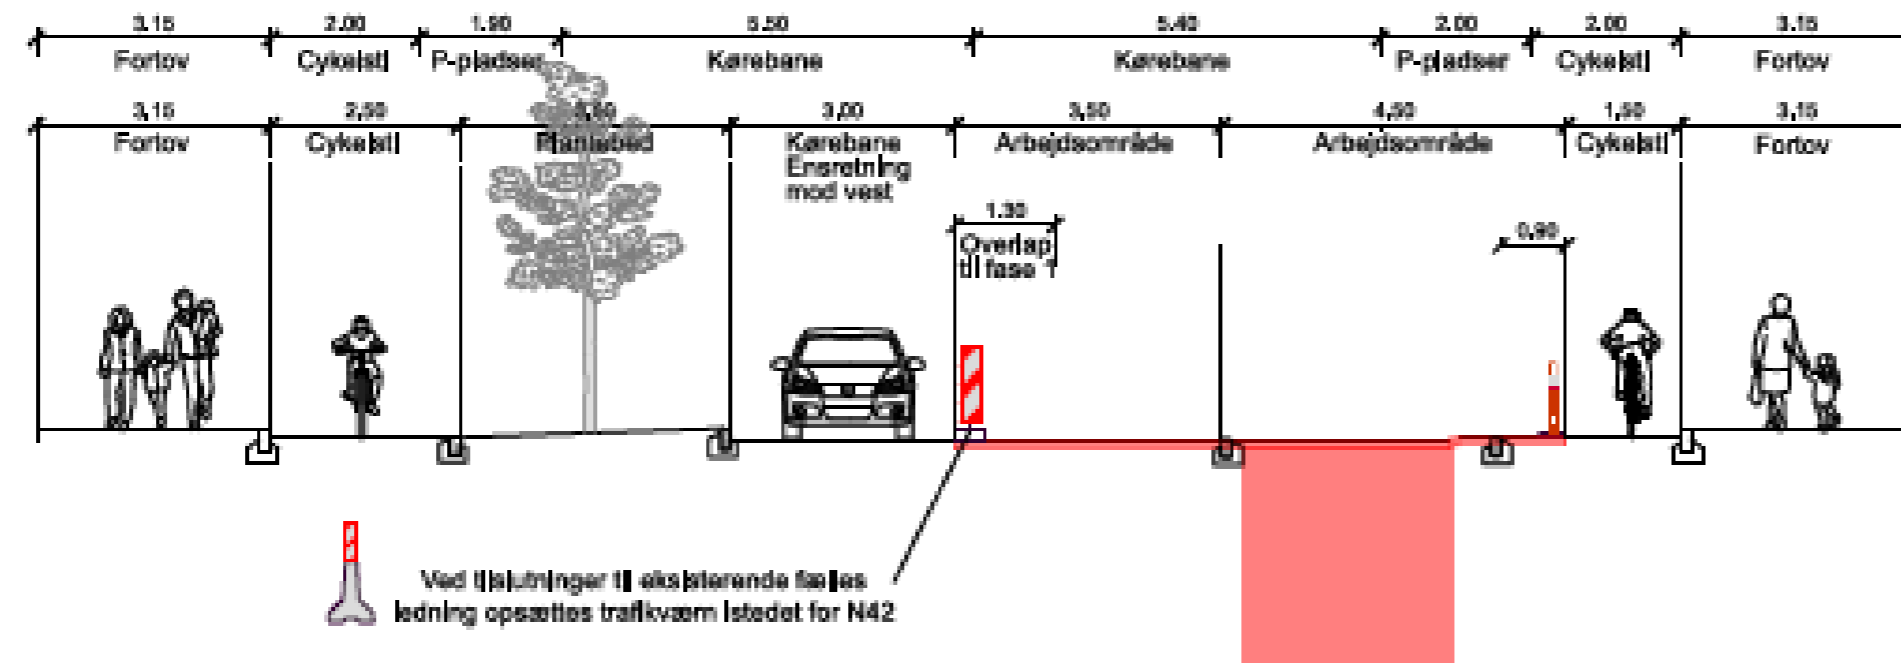

Fil: \\nw:\moe-pw\beniley.com\moe-pw\01\Documents\Projects\1020381\06 Design\06-03 INF\06-03-02 Tegningsfiler\K11_N1180.dgn

| | |
|---|--|
| E | |
| D | |
| C | |
| B | |
| A | |

| Revision/Tekst | Udarb./Tegn. | Kontrolleret | Godkendt | Dato |
|----------------------------------|--------------|--------------|--|------|
| F R E D E R I K S B E R G | | | Frederiksberg Kommune By-, Kultur og Miljøområdet Vej, Park og Miljø 2000 Frederiksberg Telefon: 38 21 42 92 vpm@frederiksberg.dk | |
| K O M M U N E | | | | |

| | |
|--|--|
| | Artelia A/S Buddingevej 272 2860 Søborg +45 4457 6000 CVR 64 04 56 28 www.arteliagroup.dk |
|--|--|

| Mål | Udarb./Tegn. | Kontrolleret | Godkendt | Dato |
|---|--------------|--------------|----------|--------------------|
| 1:100 | GBKN | MGA | MGA | 2023.06.23 |
| Sag FREDERIKSBERG KOMMUNE Peter Bangs Vej - Vest | | | | Sag nr. 1020381 |

| | |
|--|-------------------|
| Emne Projektforslag Anlægstværsnit | Tegn. nr. |
|--|-------------------|